
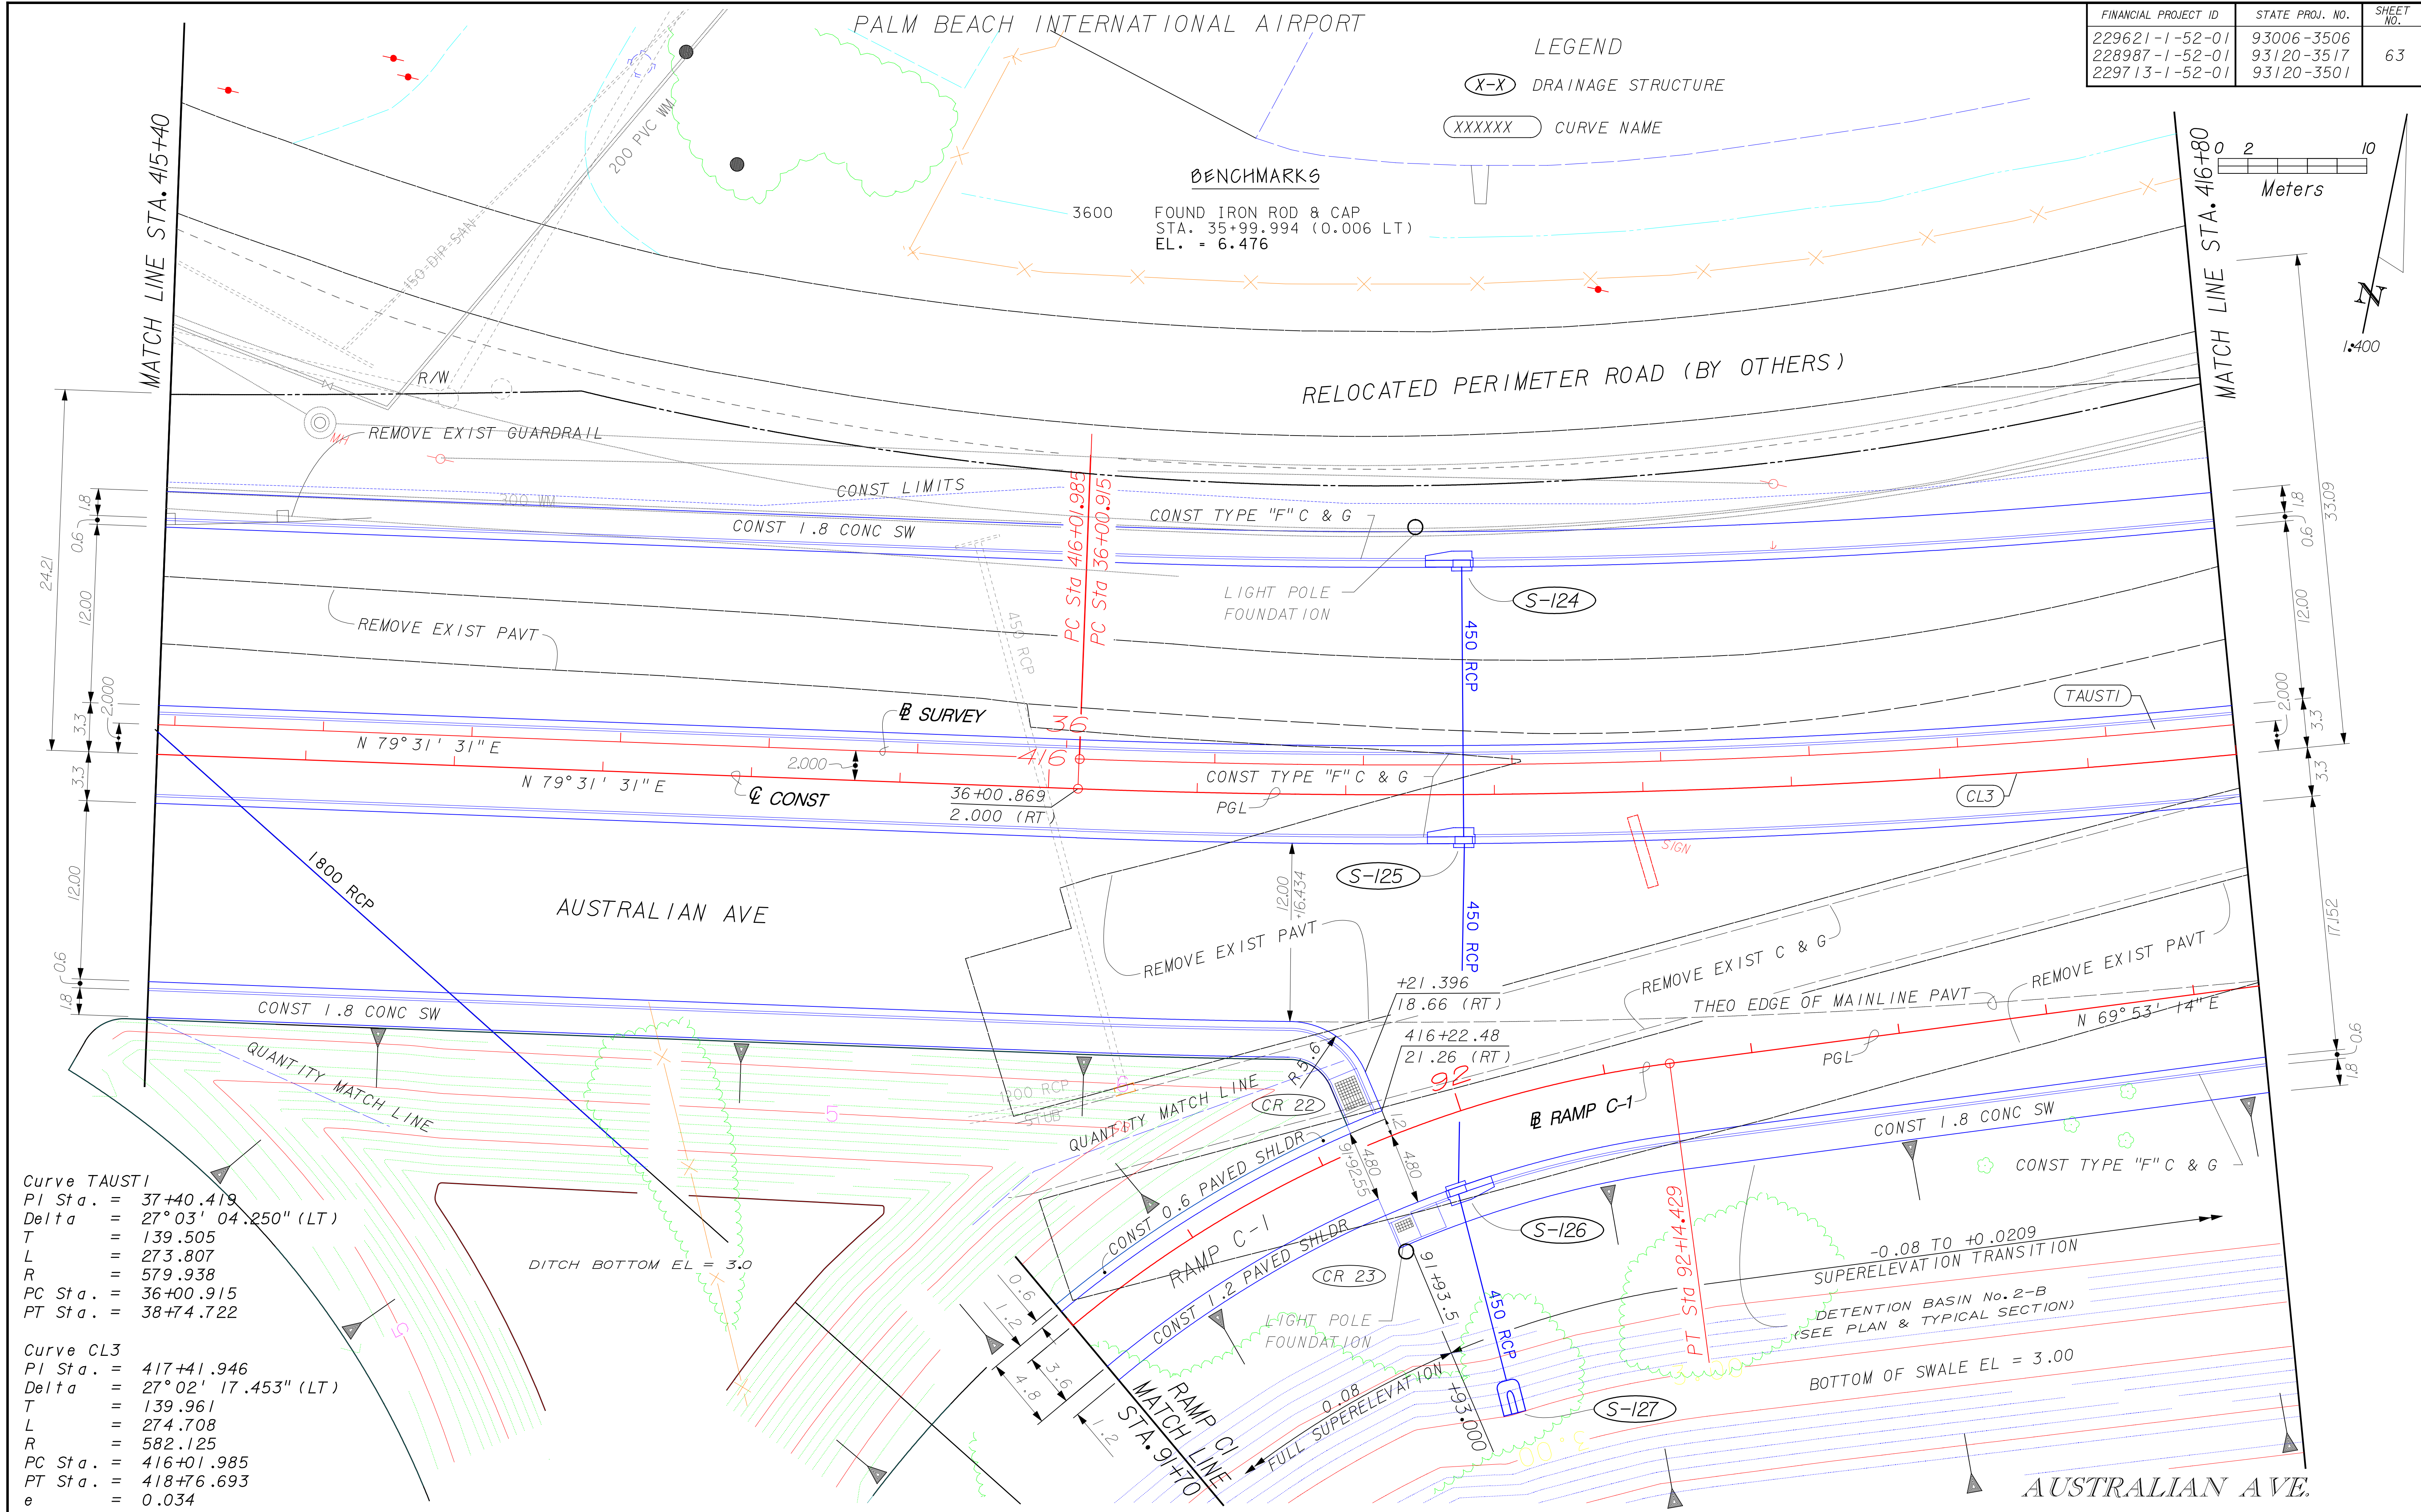


FINANCIAL PROJECT ID	STATE PROJ. NO.	SHEET NO.
229621-1-52-01	93006-3506	63
228987-1-52-01	93120-3517	
229713-1-52-01	93120-3501	

LEGEND
 (X-X) DRAINAGE STRUCTURE
 (XXXXXX) CURVE NAME

BENCHMARKS
 3600 FOUND IRON ROD & CAP
 STA. 35+99.994 (0.006 LT)
 EL. = 6.476

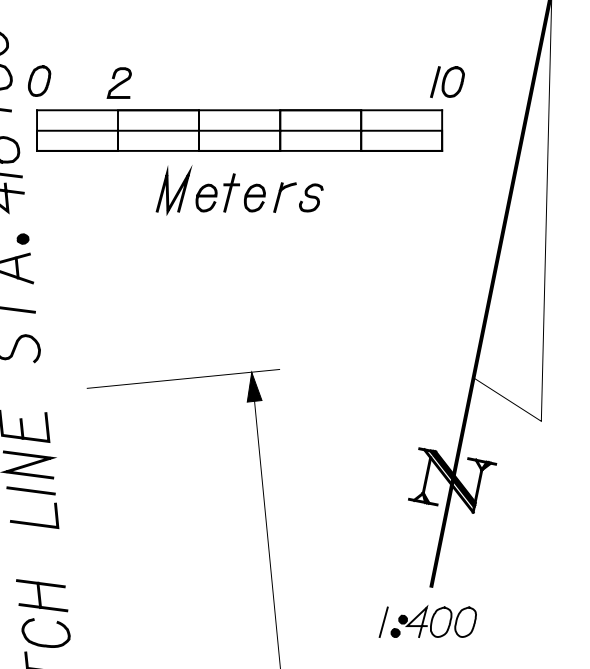

Curve TAUSTI
 PI Sta. = 37+40.419
 Delta = 27° 03' 04.250" (LT)
 T = 139.505
 L = 273.807
 R = 579.938
 PC Sta. = 36+00.915
 PT Sta. = 38+74.722

Curve CL3
 PI Sta. = 417+41.946
 Delta = 27° 02' 17.453" (LT)
 T = 139.961
 L = 274.708
 R = 582.125
 PC Sta. = 416+01.985
 PT Sta. = 418+76.693
 e = 0.034

REVISIONS											
DATE	BY	DESCRIPTION	DATE	BY	DESCRIPTION	DATE	BY	DESCRIPTION	DATE	BY	DESCRIPTION

ADAI & BRADY, INC.
 1958 S. CONGRESS AVE.
 WEST PALM BEACH, FL 33406

FLORIDA DEPARTMENT OF
 TRANSPORTATION

PLAN

10/21/03 10:35:14 AM DRAWINGS\DRGN\SRGD\SRBOME\PLAN\112.DGN